




F DORMER DETAIL  
SCALE: 1" = 1'-0"

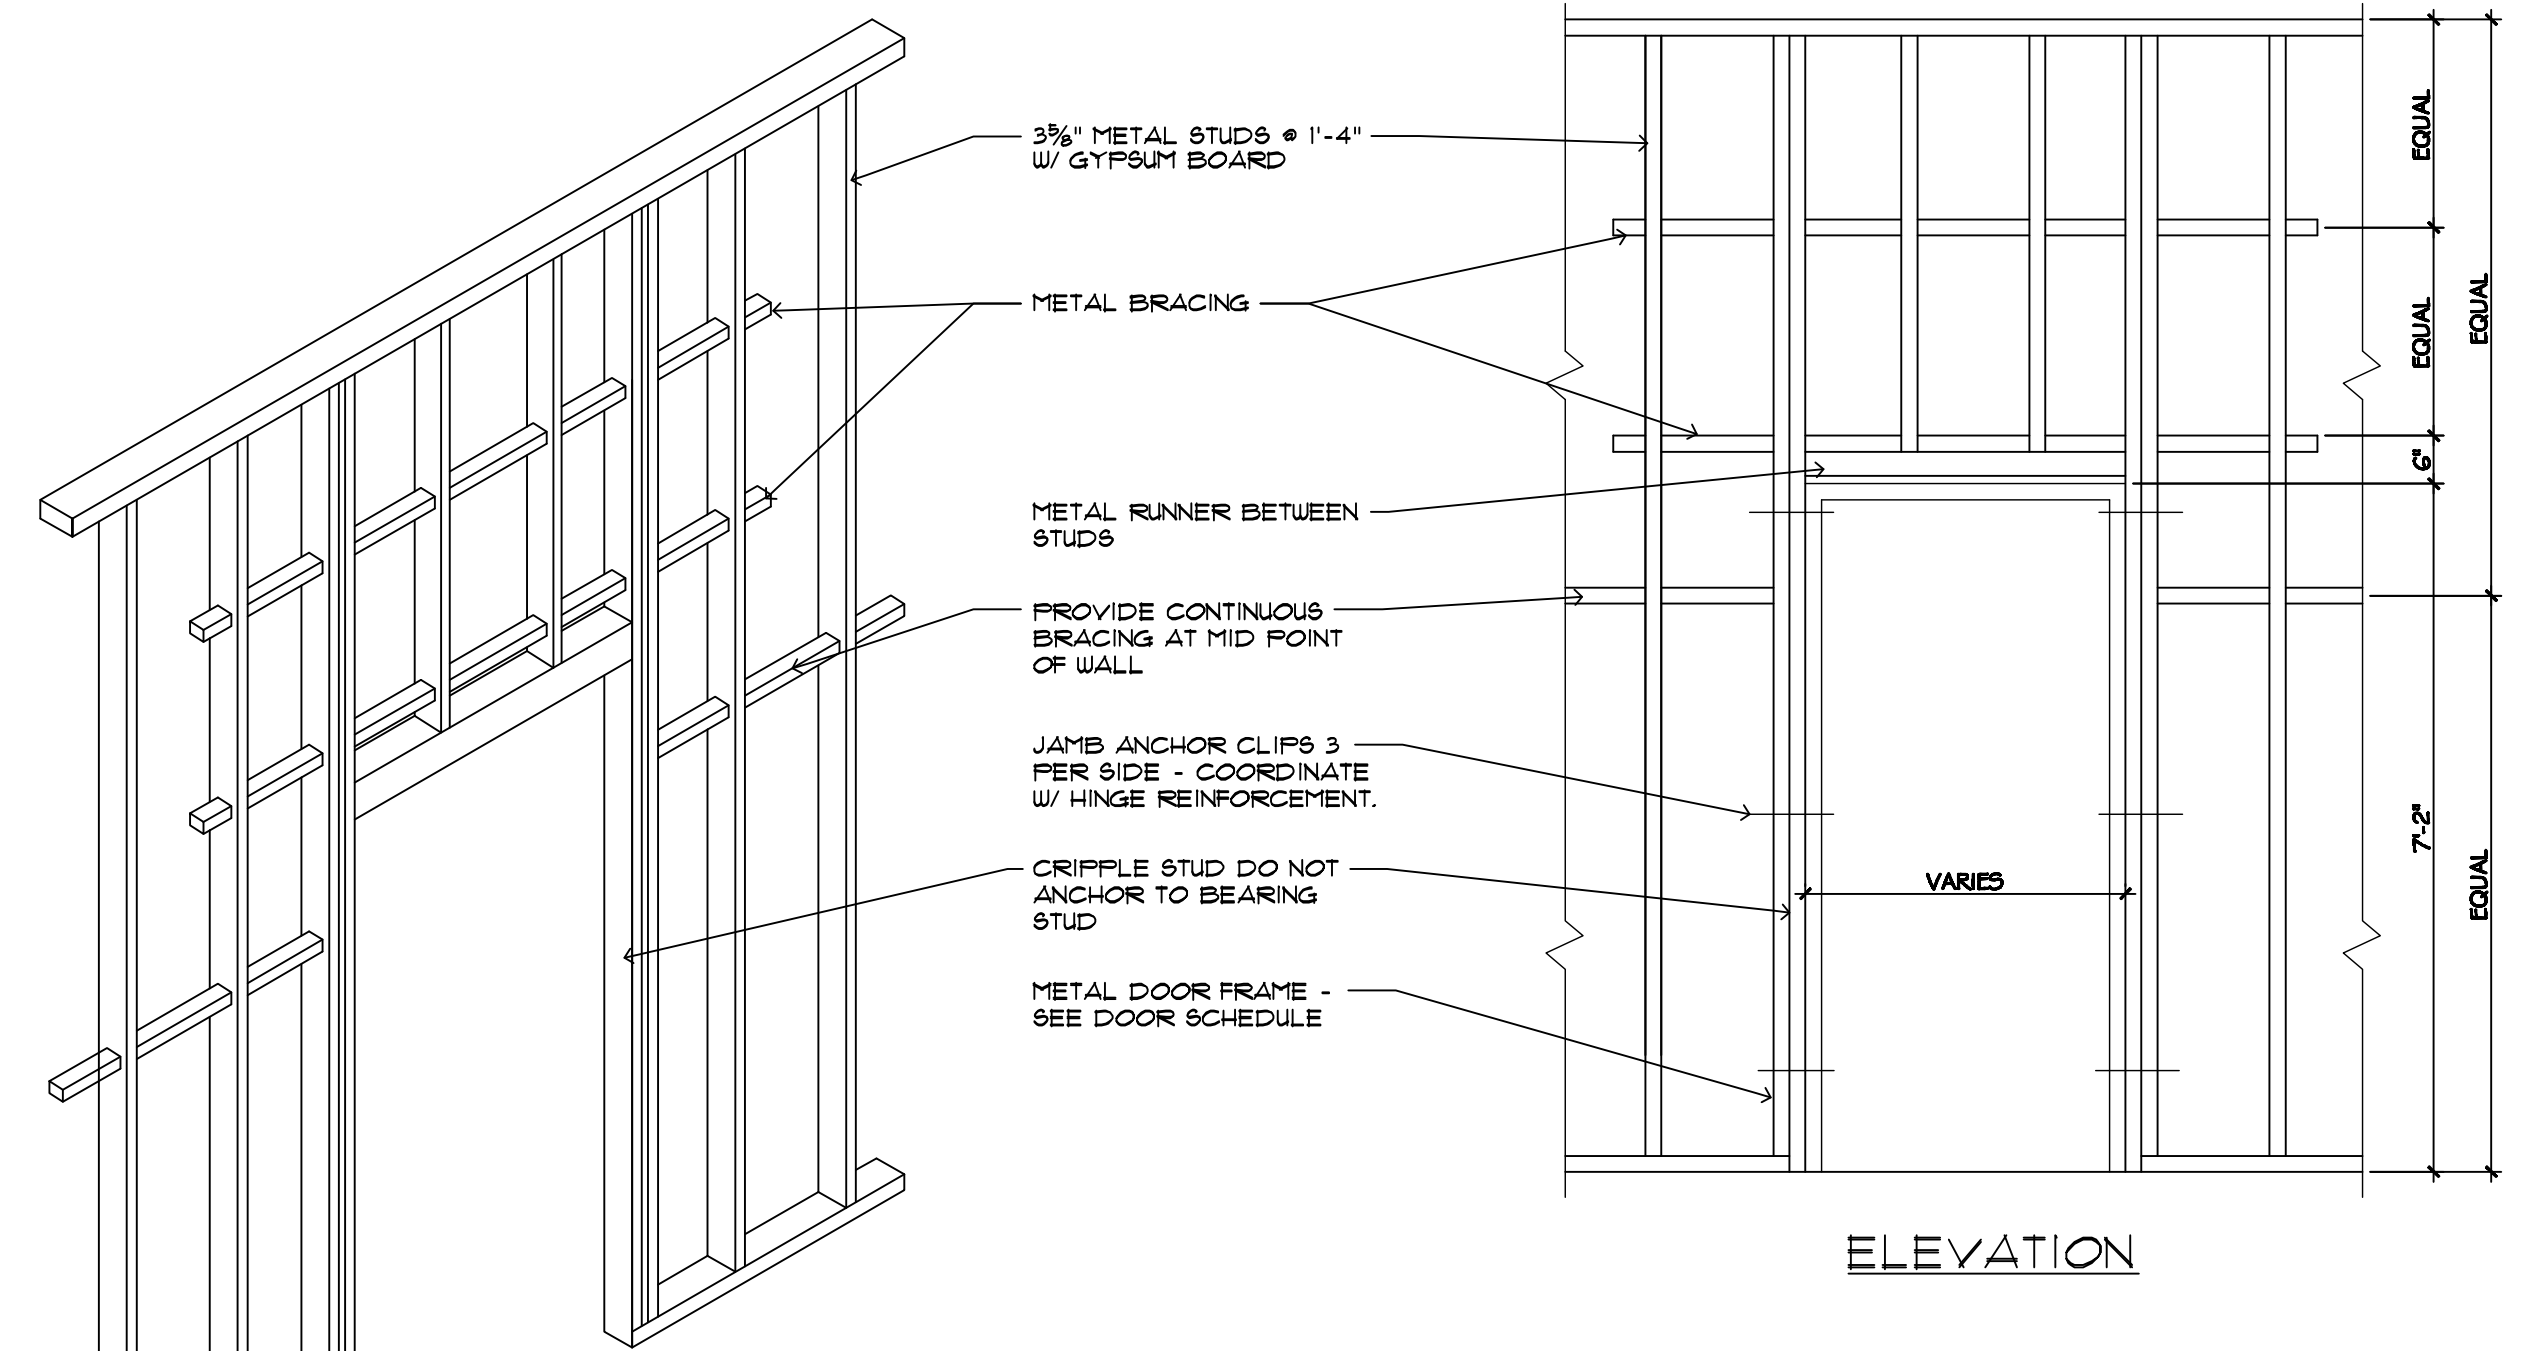


E PARTITION FRAMING FOR DOORS  
SCALE: 1/2" = 1'-0"

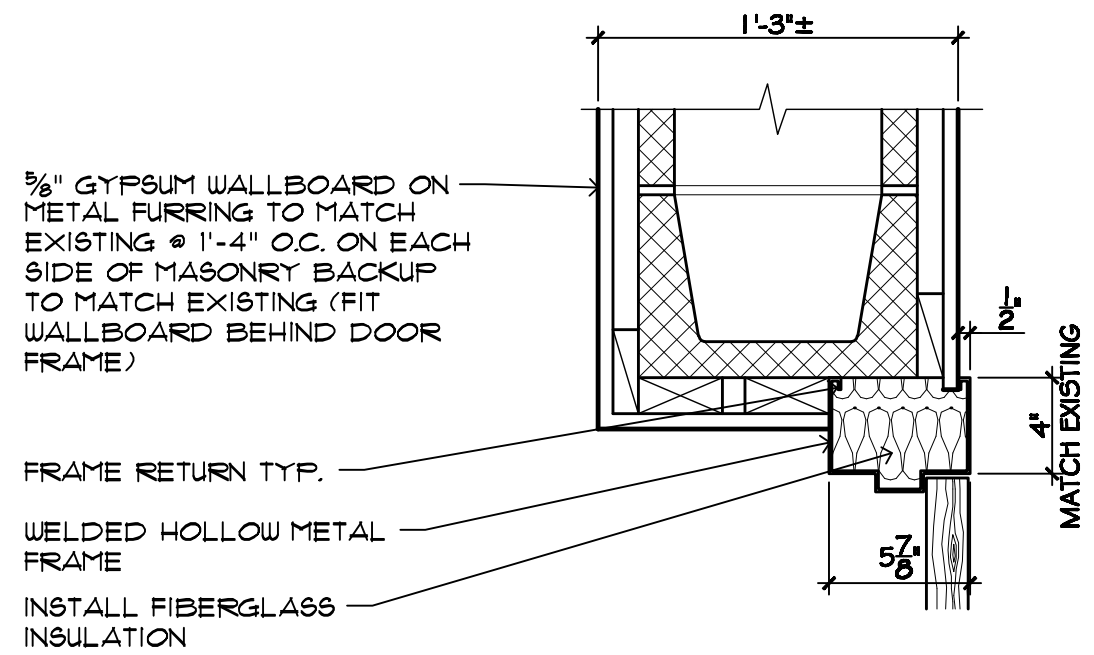


HEAD

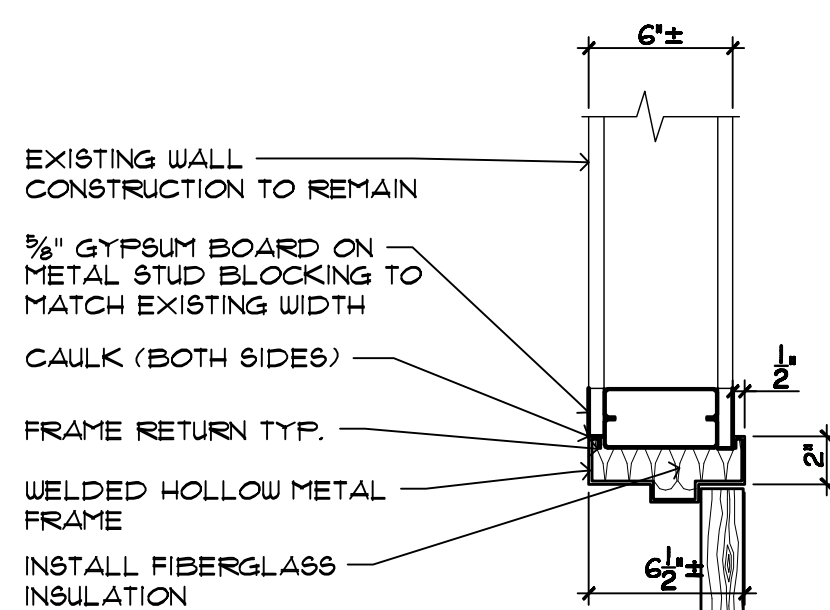


HEAD

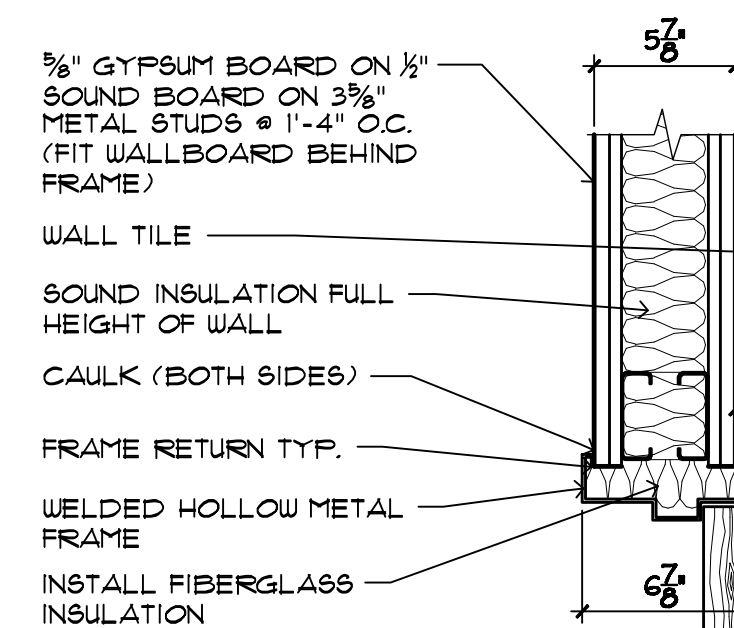


HEAD

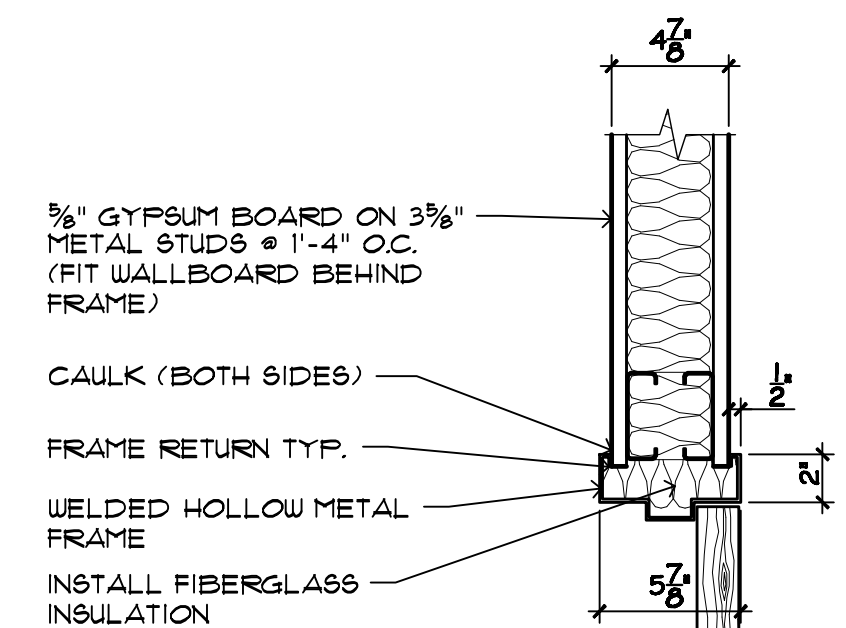


HEAD

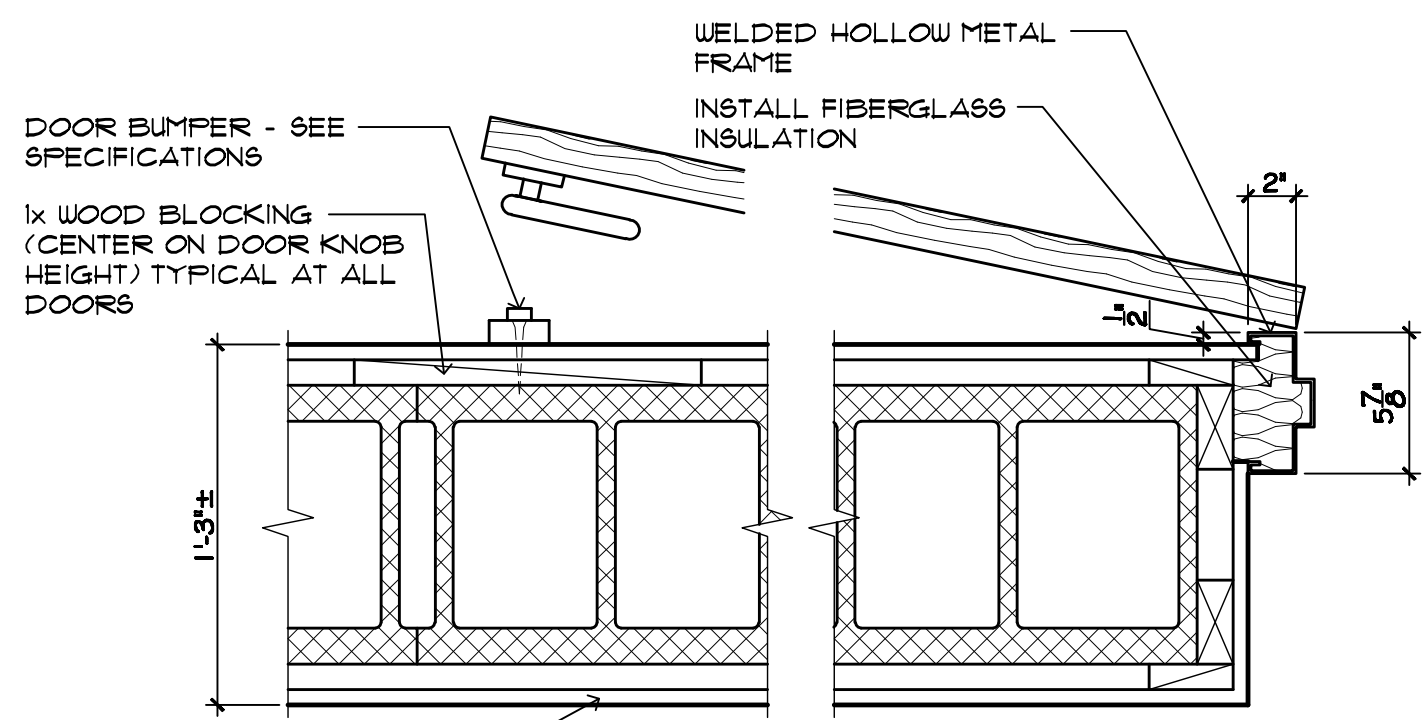


JAMB

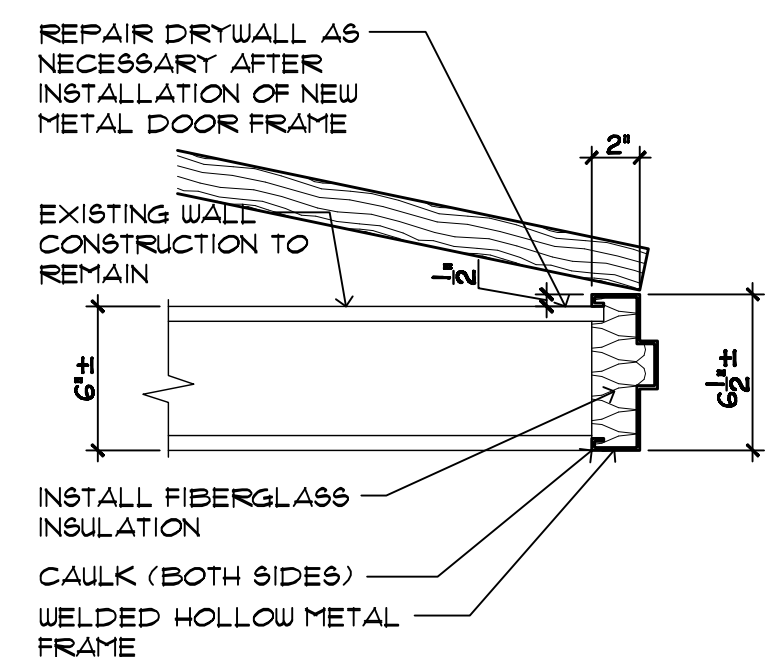

JAMB

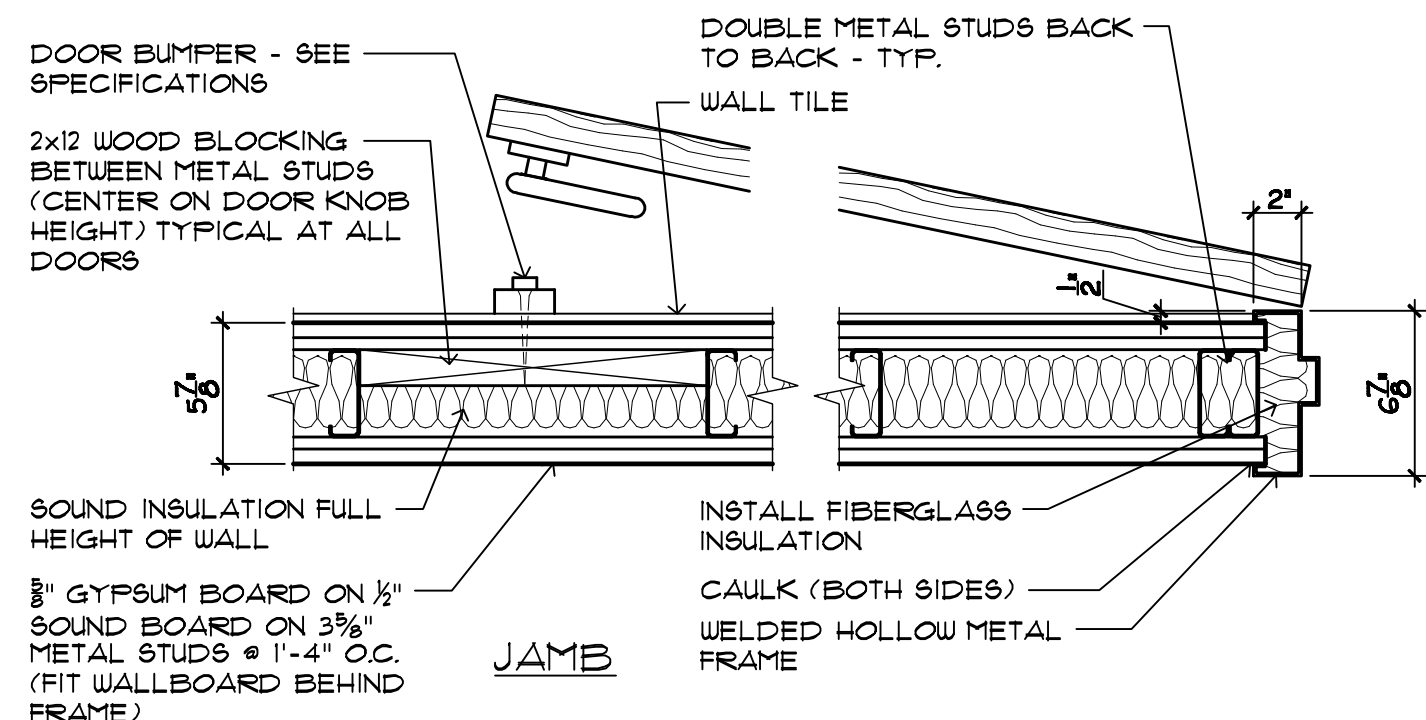

JAMB

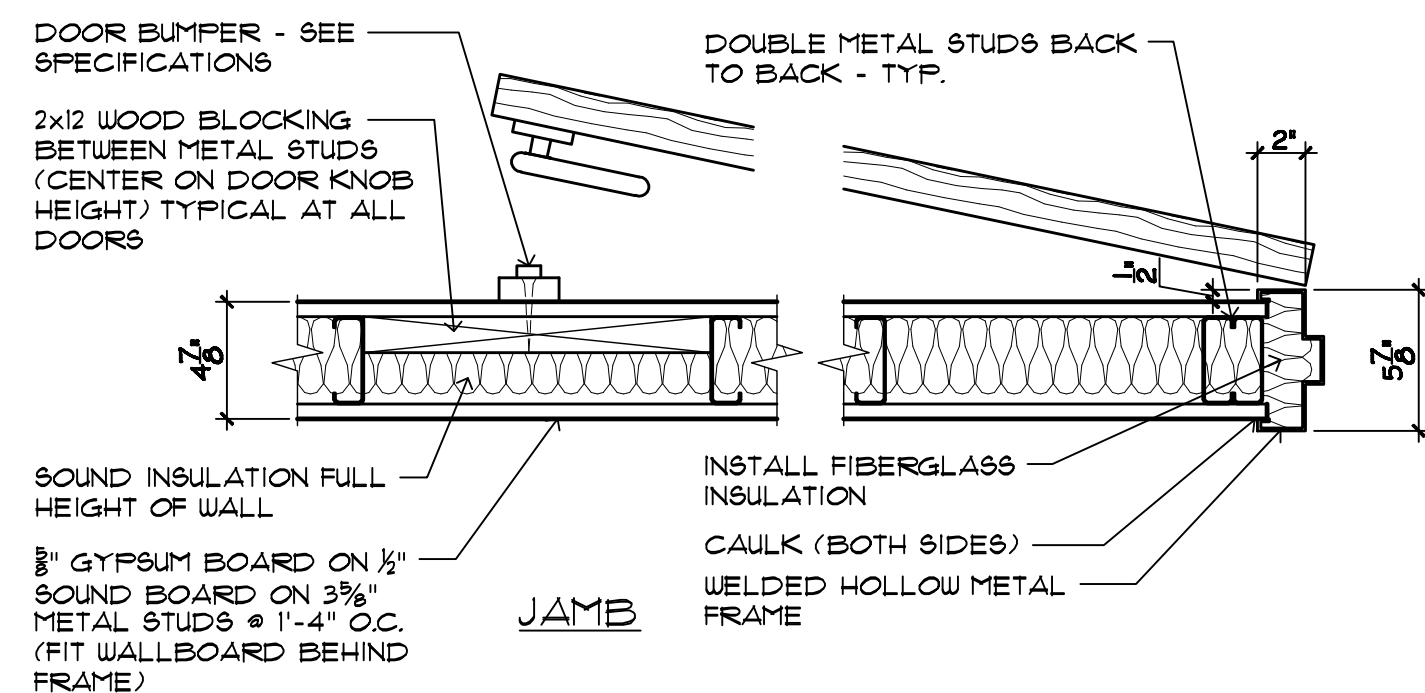

JAMB

D INTERIOR HOLLOW METAL DOOR DETAIL  
SCALE: 1/2" = 1'-0"

C INTERIOR HOLLOW METAL DOOR DETAIL  
SCALE: 1/2" = 1'-0"

B INTERIOR HOLLOW METAL DOOR DETAILS  
SCALE: 1/2" = 1'-0"

A INTERIOR HOLLOW METAL DOOR DETAIL  
SCALE: 1/2" = 1'-0"